




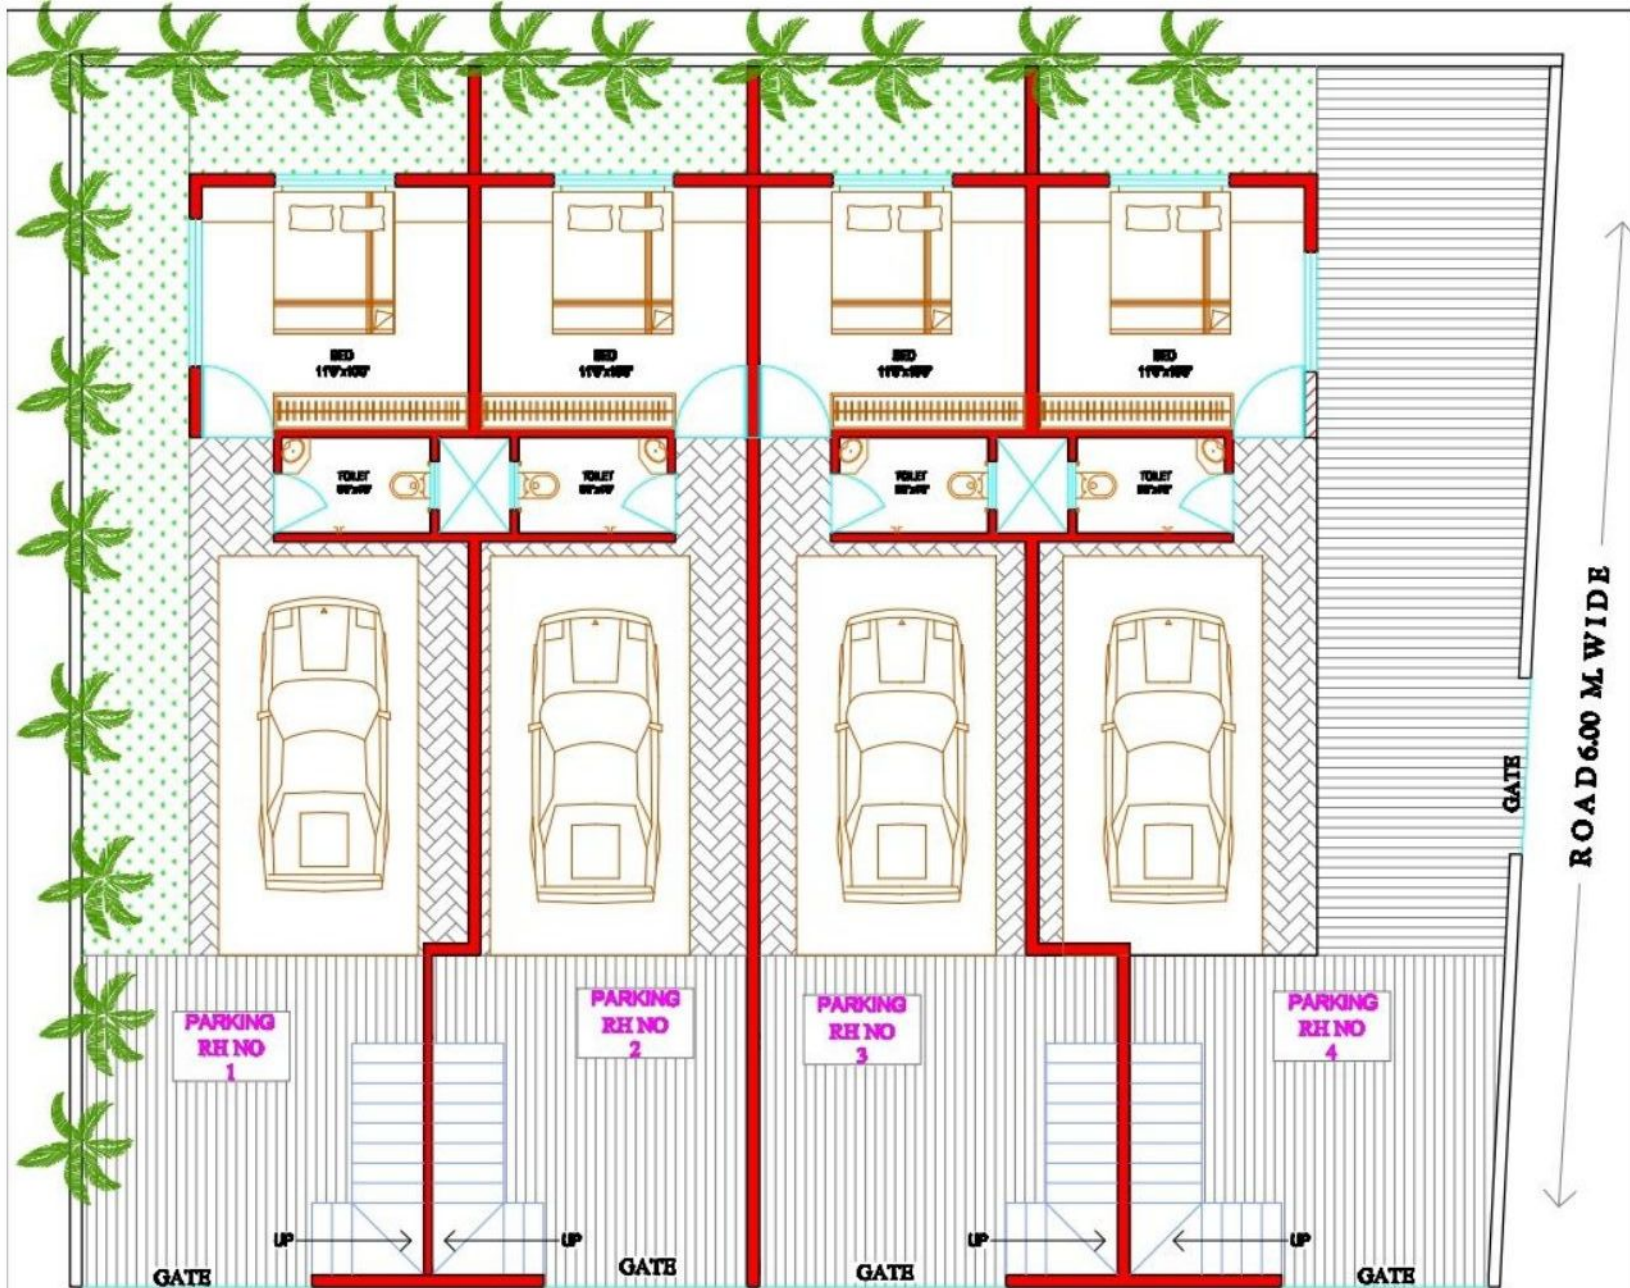

ROAD 7.50 M WIDE

TITLE	GROUND FLOOR PLAN .		
PROJECT	PROPOSED BUNGLOW , ON PLOT NO-18 AURANGABAD		
CLIENT	MR.DOMKONDWAR.		
DRG.BY.	SCALE	DATE	CHECKED BY
R.T.	1:100	14.09.2020	ASA

North



ARCHITECT



SANTOSH ADHAV


ARCHITECTURE

SIGNATURE


Design & Interior Designer

ARCHITECTS & INTERIOR DESIGNER

69,JAY TOWER,
PADAMPURA SIGNAL, KOKANWADI CHOWK,
STATION ROAD,AURANGABAD.
MOBIL NO-9880747680
mail ID:- sr.adhav@yahoo.com

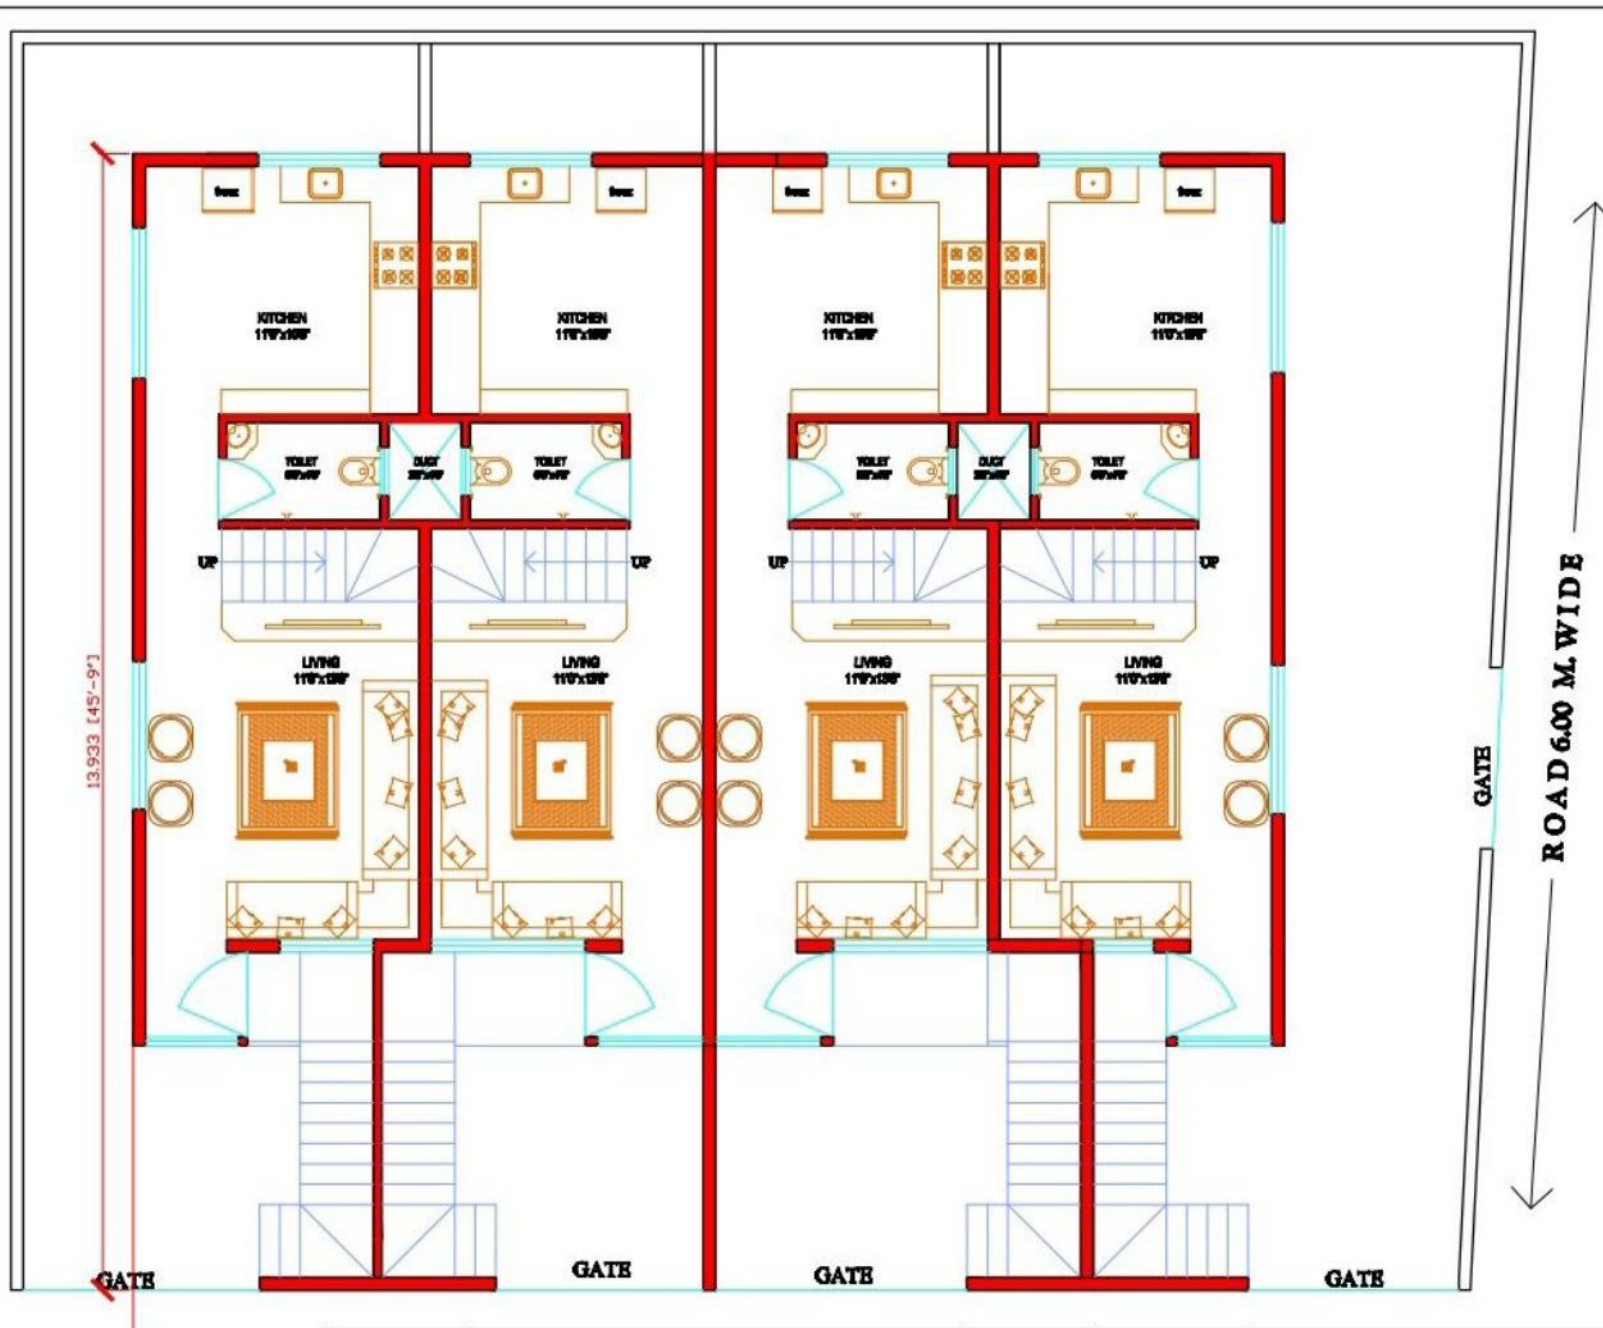

SUPER BUILT UP AREA 152.1286 SQ. M 1636.882 SQ. FT	TITLE		FIRST FLOOR PLAN .		North	ARCHITECT	SANTOSH ADHAV ARCHITECTURE SIGNATURE Designs Become Signature ARCHITECTS & INTERIOR DESIGNER 89,JAY TOWER, PADAMPURA SIGNAL, KOKANWADI CHOWK, STATION ROAD,AURANGABAD. MOBIL NO-9880747880 mail ID:- sr.adhav@yahoo.com
	PROJECT		ROW BANGLOW , ON PLOT NO-18				
	CLIENT		MR.LAKSHAY DOMKONDWAR.(RANGER REALTY)				
	CLIENT		ISHWAR BOLANE MOB:-9403337577				
	DRG.BY.		SCALE	DATE			
	R.T.	1:100	14.09.2020	ASA			

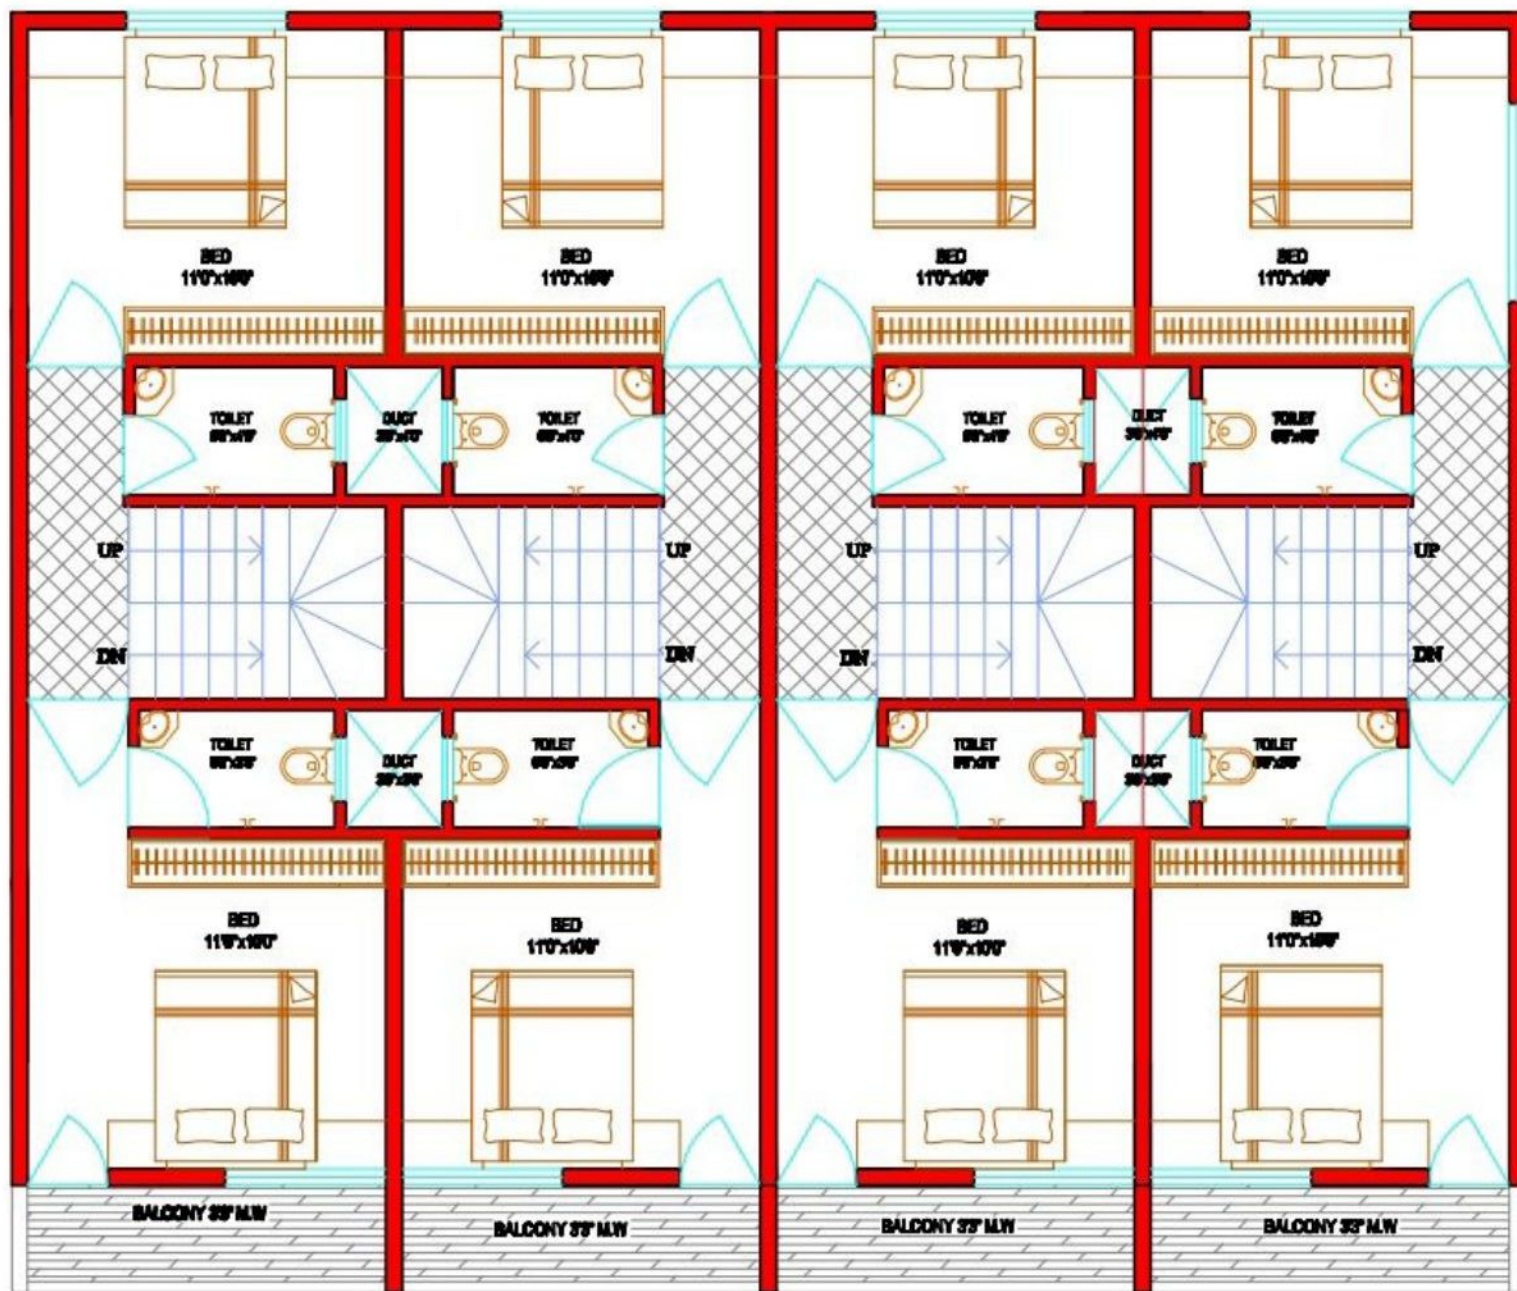

TITLE	SECOND FLOOR PLAN.		
PROJECT	PROPOSED BUNGLOW, ON PLOT NO-18 AURANGABAD		
CLIENT	MR. DOMKONDWAR.		
DRG. BY.	SCALE	DATE	CHECKED BY
R.T.	1:100	14.08.2020	ASA

North



ARCHITECT



SANTOSH ADHAV
LANDSCAPE

SIGNATURE

Design & Create Signature
ARCHITECTS & INTERIOR DESIGNER

80, JAY TOWER,
PADAMPURA SIGNAL, KIRANWADI CHOK,
STATION ROAD, AURANGABAD.
MOBIL. NO-9880747882
mail ID- sr.adhav@rediffmail.com

AREA				
ROW HOUSE NO	PLOT AREA IN SQ.FT.	FLOOR AREA	BUILT/UP AREA	SUPER BUILT/UP AREA
RH NO - 1	75.705 SQ.M.	GROUND FLOOR	14.503	41.144
		FIRST FLOOR	41.144	41.144
		SECOND FLOOR	41.489	41.489
		TOTAL	97.136	123.777 1331.840 SQ FT
RH NO - 2	56.332 SQ.M.	GROUND FLOOR	14.254	41.759
		FIRST FLOOR	41.759	41.759
		SECOND FLOOR	40.617	40.617
		TOTAL	96.63	124.135 1335.692 SQ FT
RH NO - 3	58.725 SQ.M.	GROUND FLOOR	14.254	42.349
		FIRST FLOOR	42.349	42.349
		SECOND FLOOR	40.617	40.617
		TOTAL	97.22	125.315 1348.389 SQ FT
RH NO - 4	92.138 SQ.M.	GROUND FLOOR	14.503	40.877
		FIRST FLOOR	40.877	40.877
		SECOND FLOOR	41.512	41.512
		TOTAL	96.892	123.266 1326.3428Q FT
				496.494 SQ M 5342.275 SQ FT